

Legend.

Primary Pedestrian Entrance


Vehicle Entrance

Invercargill Streetscapes – Stage 1.

Don Street Illustrative Plan.

Client: Invercargill City Council Issued For: Information

sthmus.			0m 4m	10m	20m	30m
Copyright © Isthmus Group Ltd.		Dw Nb: -		Scale: 1:150		
ob: 4411	Date: June 2, 2021 12:32 pm	Dw: SE		Rv: A		

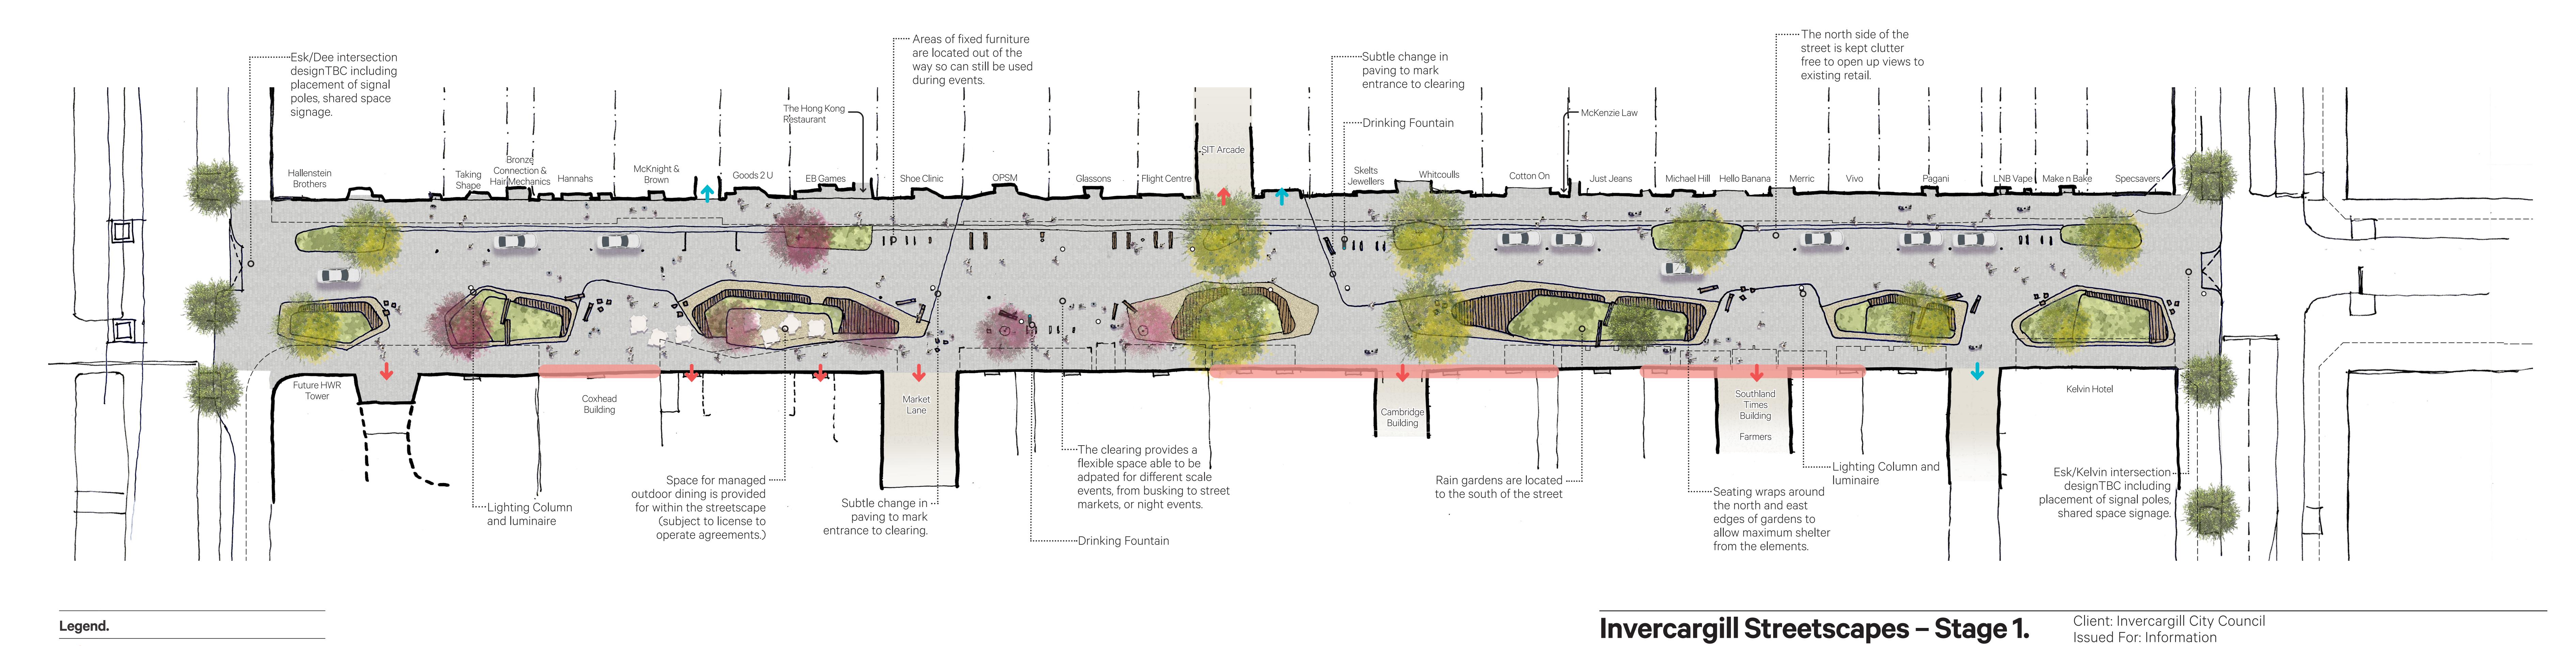

Primary Pedestrian Entrance

Heritage Facade Retained

Vehicle Entrance

NB: Overhead shelter is being explored as part of the detailed design phase.

Esk Street Illustrative Plan.

Isthmus.

Job: 4411

Copyright © Isthmus Group Ltd.

Dw Nb: –

Dw: SE

Date: June 2, 2021 12:32 pm

Scale: 1:150

Rv: A